


TODDINGTON VILLAGE HALL
 PROPOSED ANNEXE
 GROUND FLOOR PLAN
 Drawing scale: 1:50

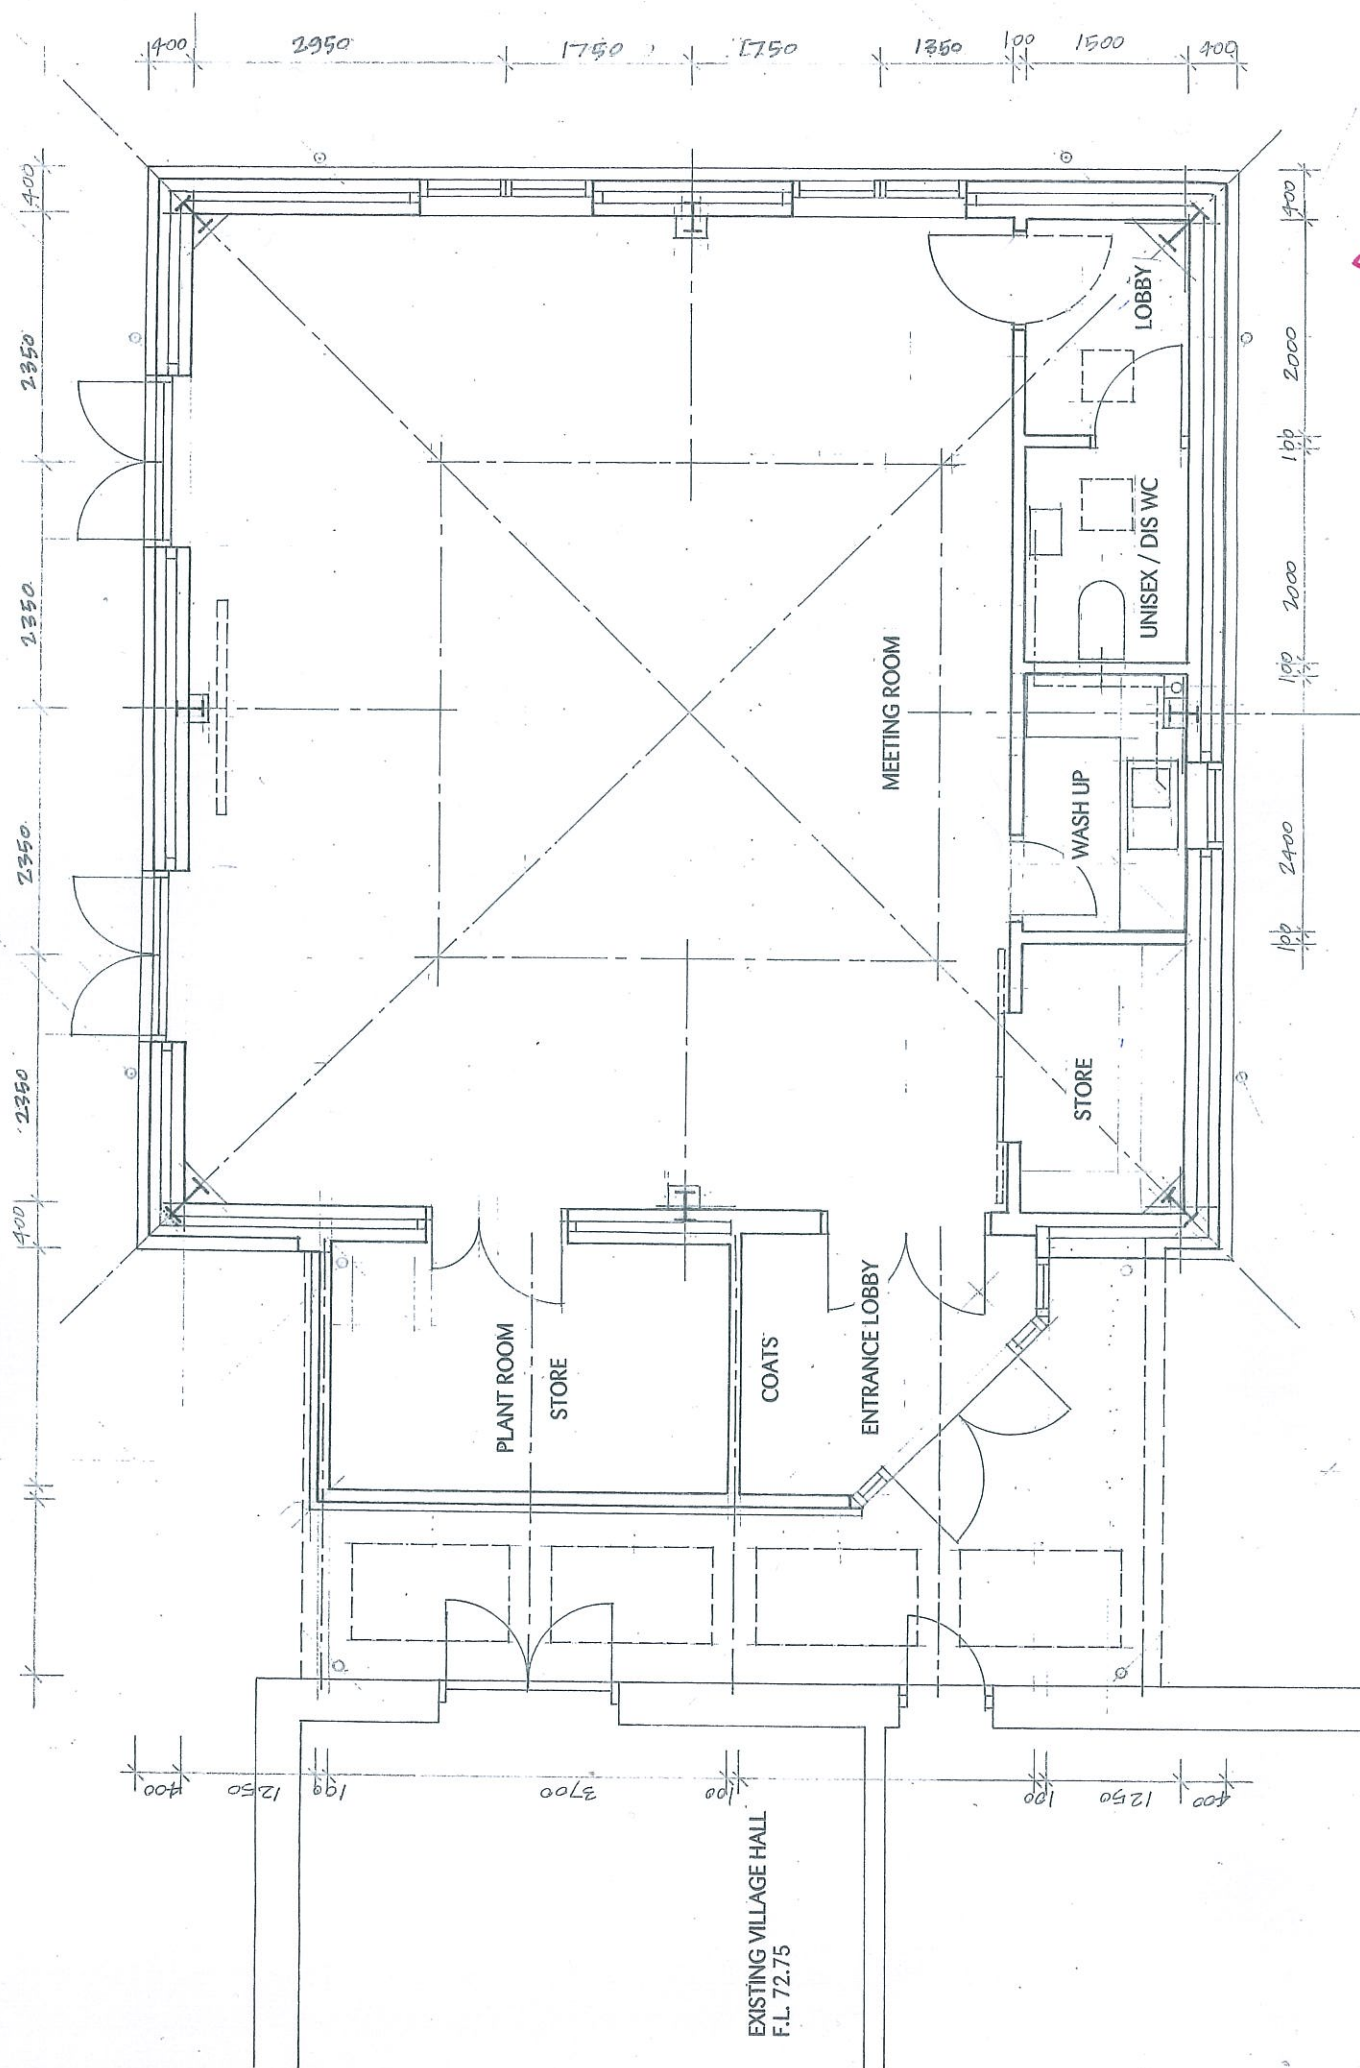

EXISTING VILLAGE HALL
 F.L. 72.75

400 2950 1750 1750 1350 100 1500 400

400 2350 2350 2350 2350 400

400 2000 100 2000 100 2400 100

400 1250 190 3700 100 1250 400